
SD = MAINS POWERED. INTERLINKED SMOKE DETECTORS WITH BATTERY BACKUP


5 METRES

SP = SOUND-PROOF AS IN NOTES

(EL) = SUGGESTED POSITION FOR EFFICIENT LIGHTING

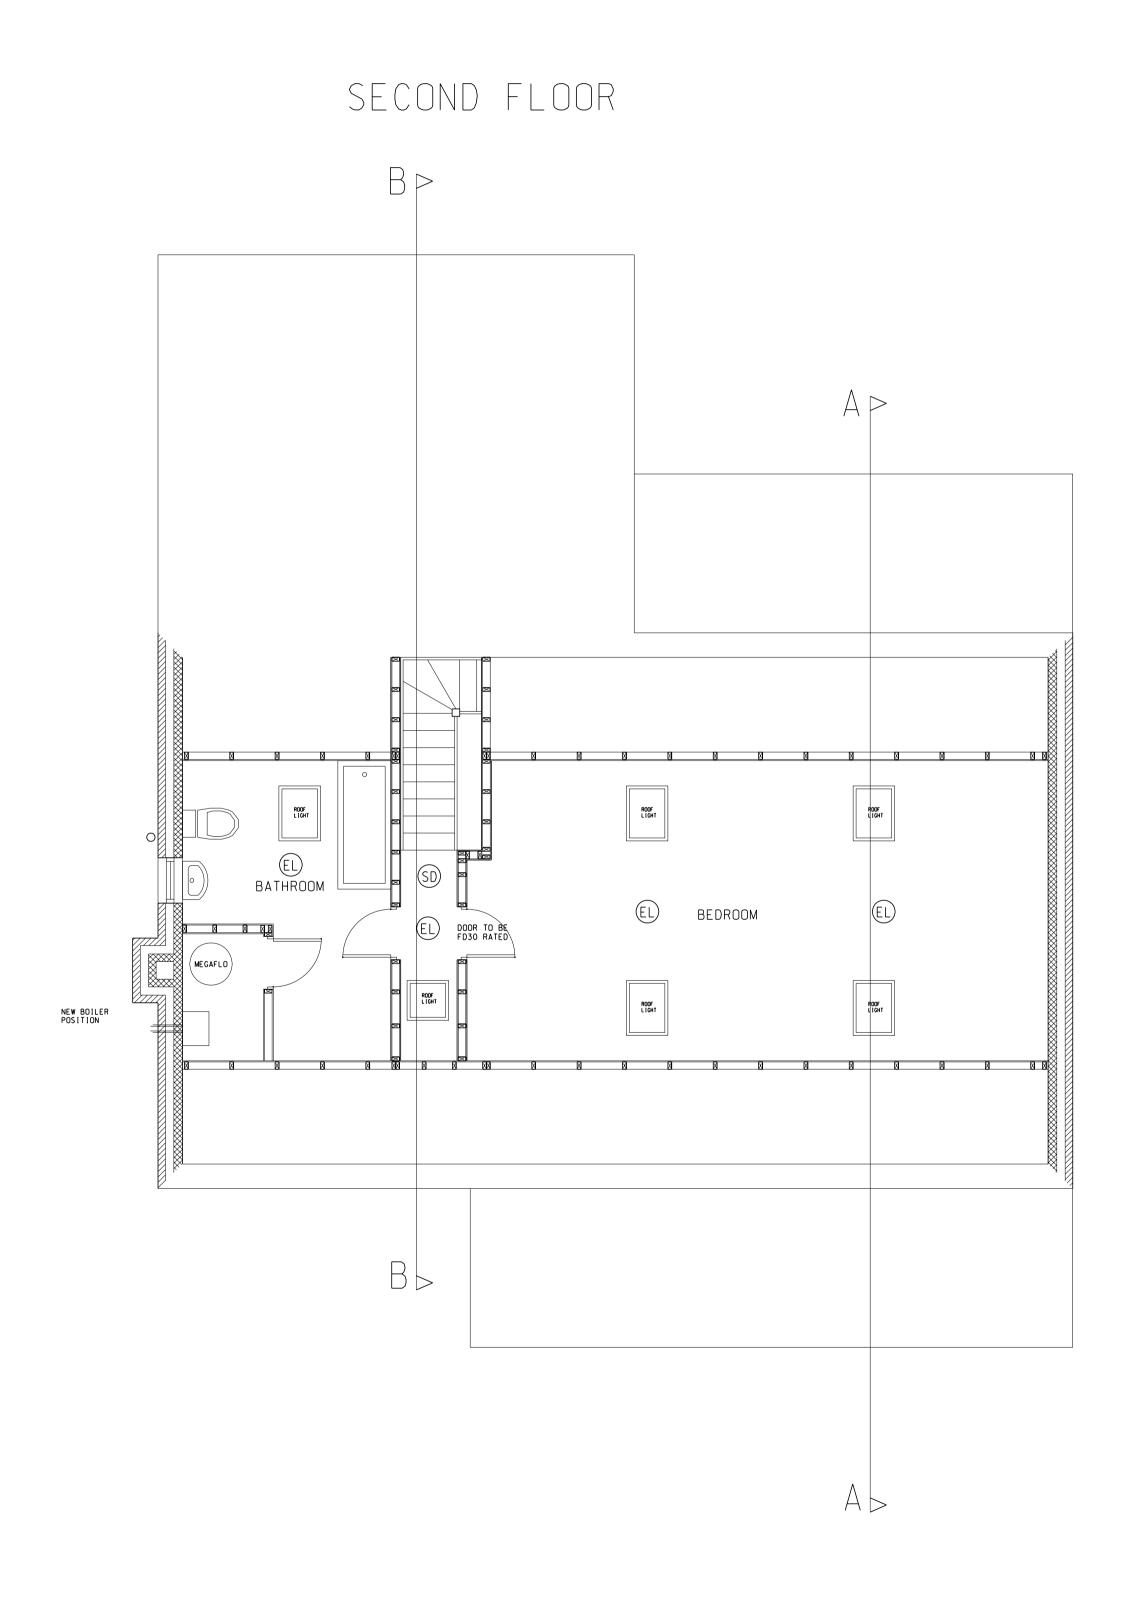

FIRST FLOOR JOIST LAYOUT

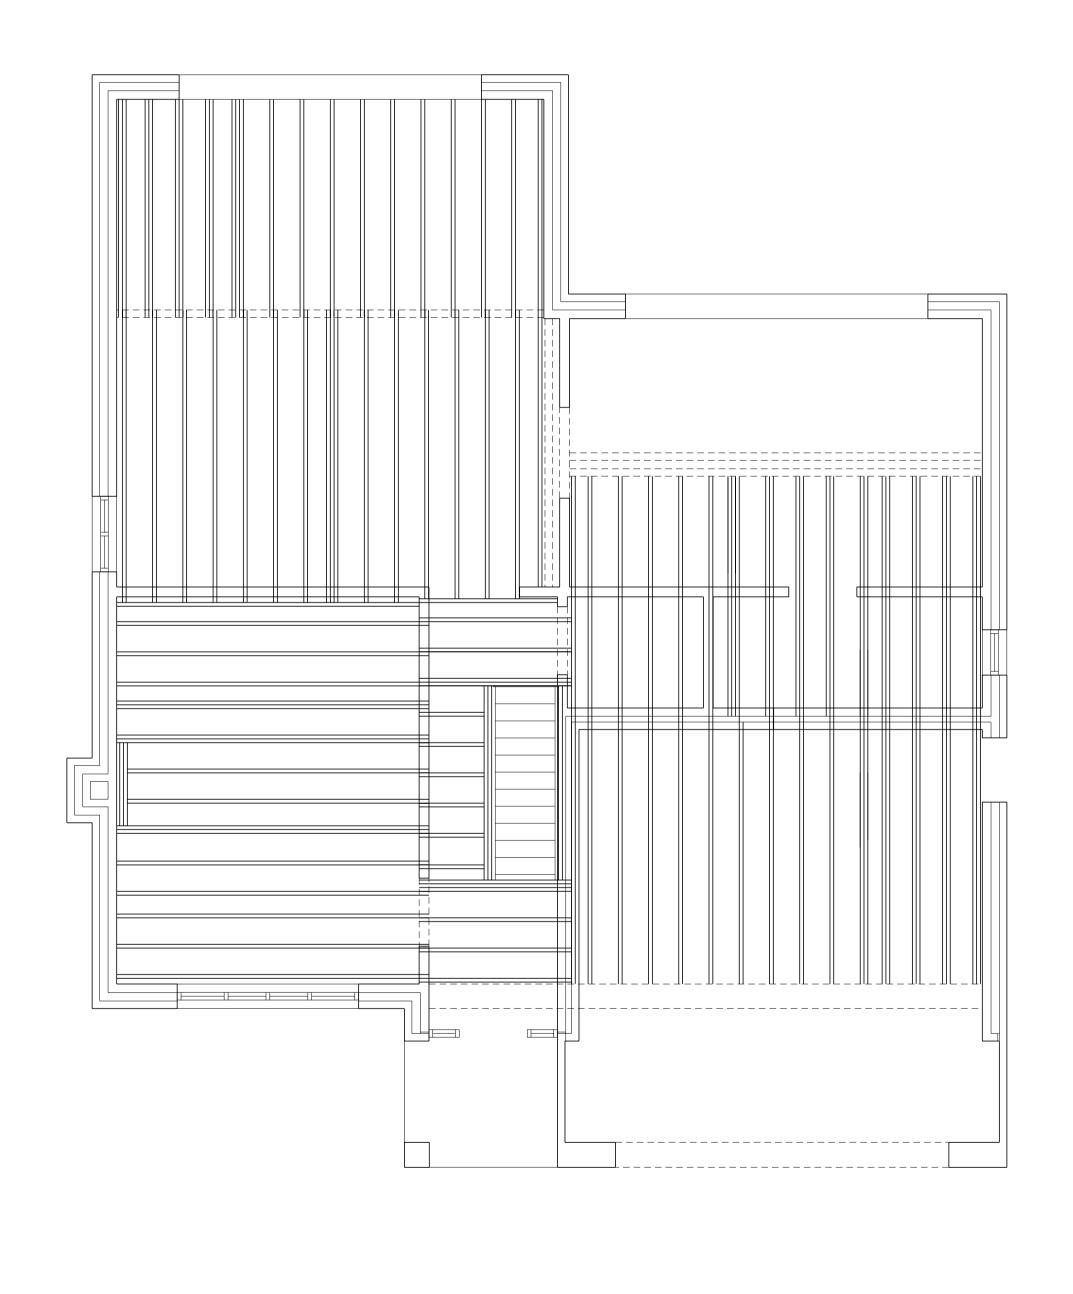

Should any details be found on-site that do not match that which has been drawn and a problem arise, it is the responsibility of the builder to contact the originator to agree a satisfactory solution.

© Copyright Act 1988 This drawing must not be copied without the express permission of the originator. Further copies may be obtained by telephone/fax on (01252) 325701

Churchill Interior Finishing Limited 93 BRIGHTON ROAD ALDERSHOT, HANTS, GU12 4HN TEL/FAX 01252 325701

This drawing has been prepared for local authority approval only.
Do not scale except for Planning and Building Regulations purposes.

Scale 1:50eA1